


\\fs1\ch\projects\2021\UPM_P\Drawings\2021_ARCH_210622_01_dish.vrt
12/20/2021 12:12:27 PM

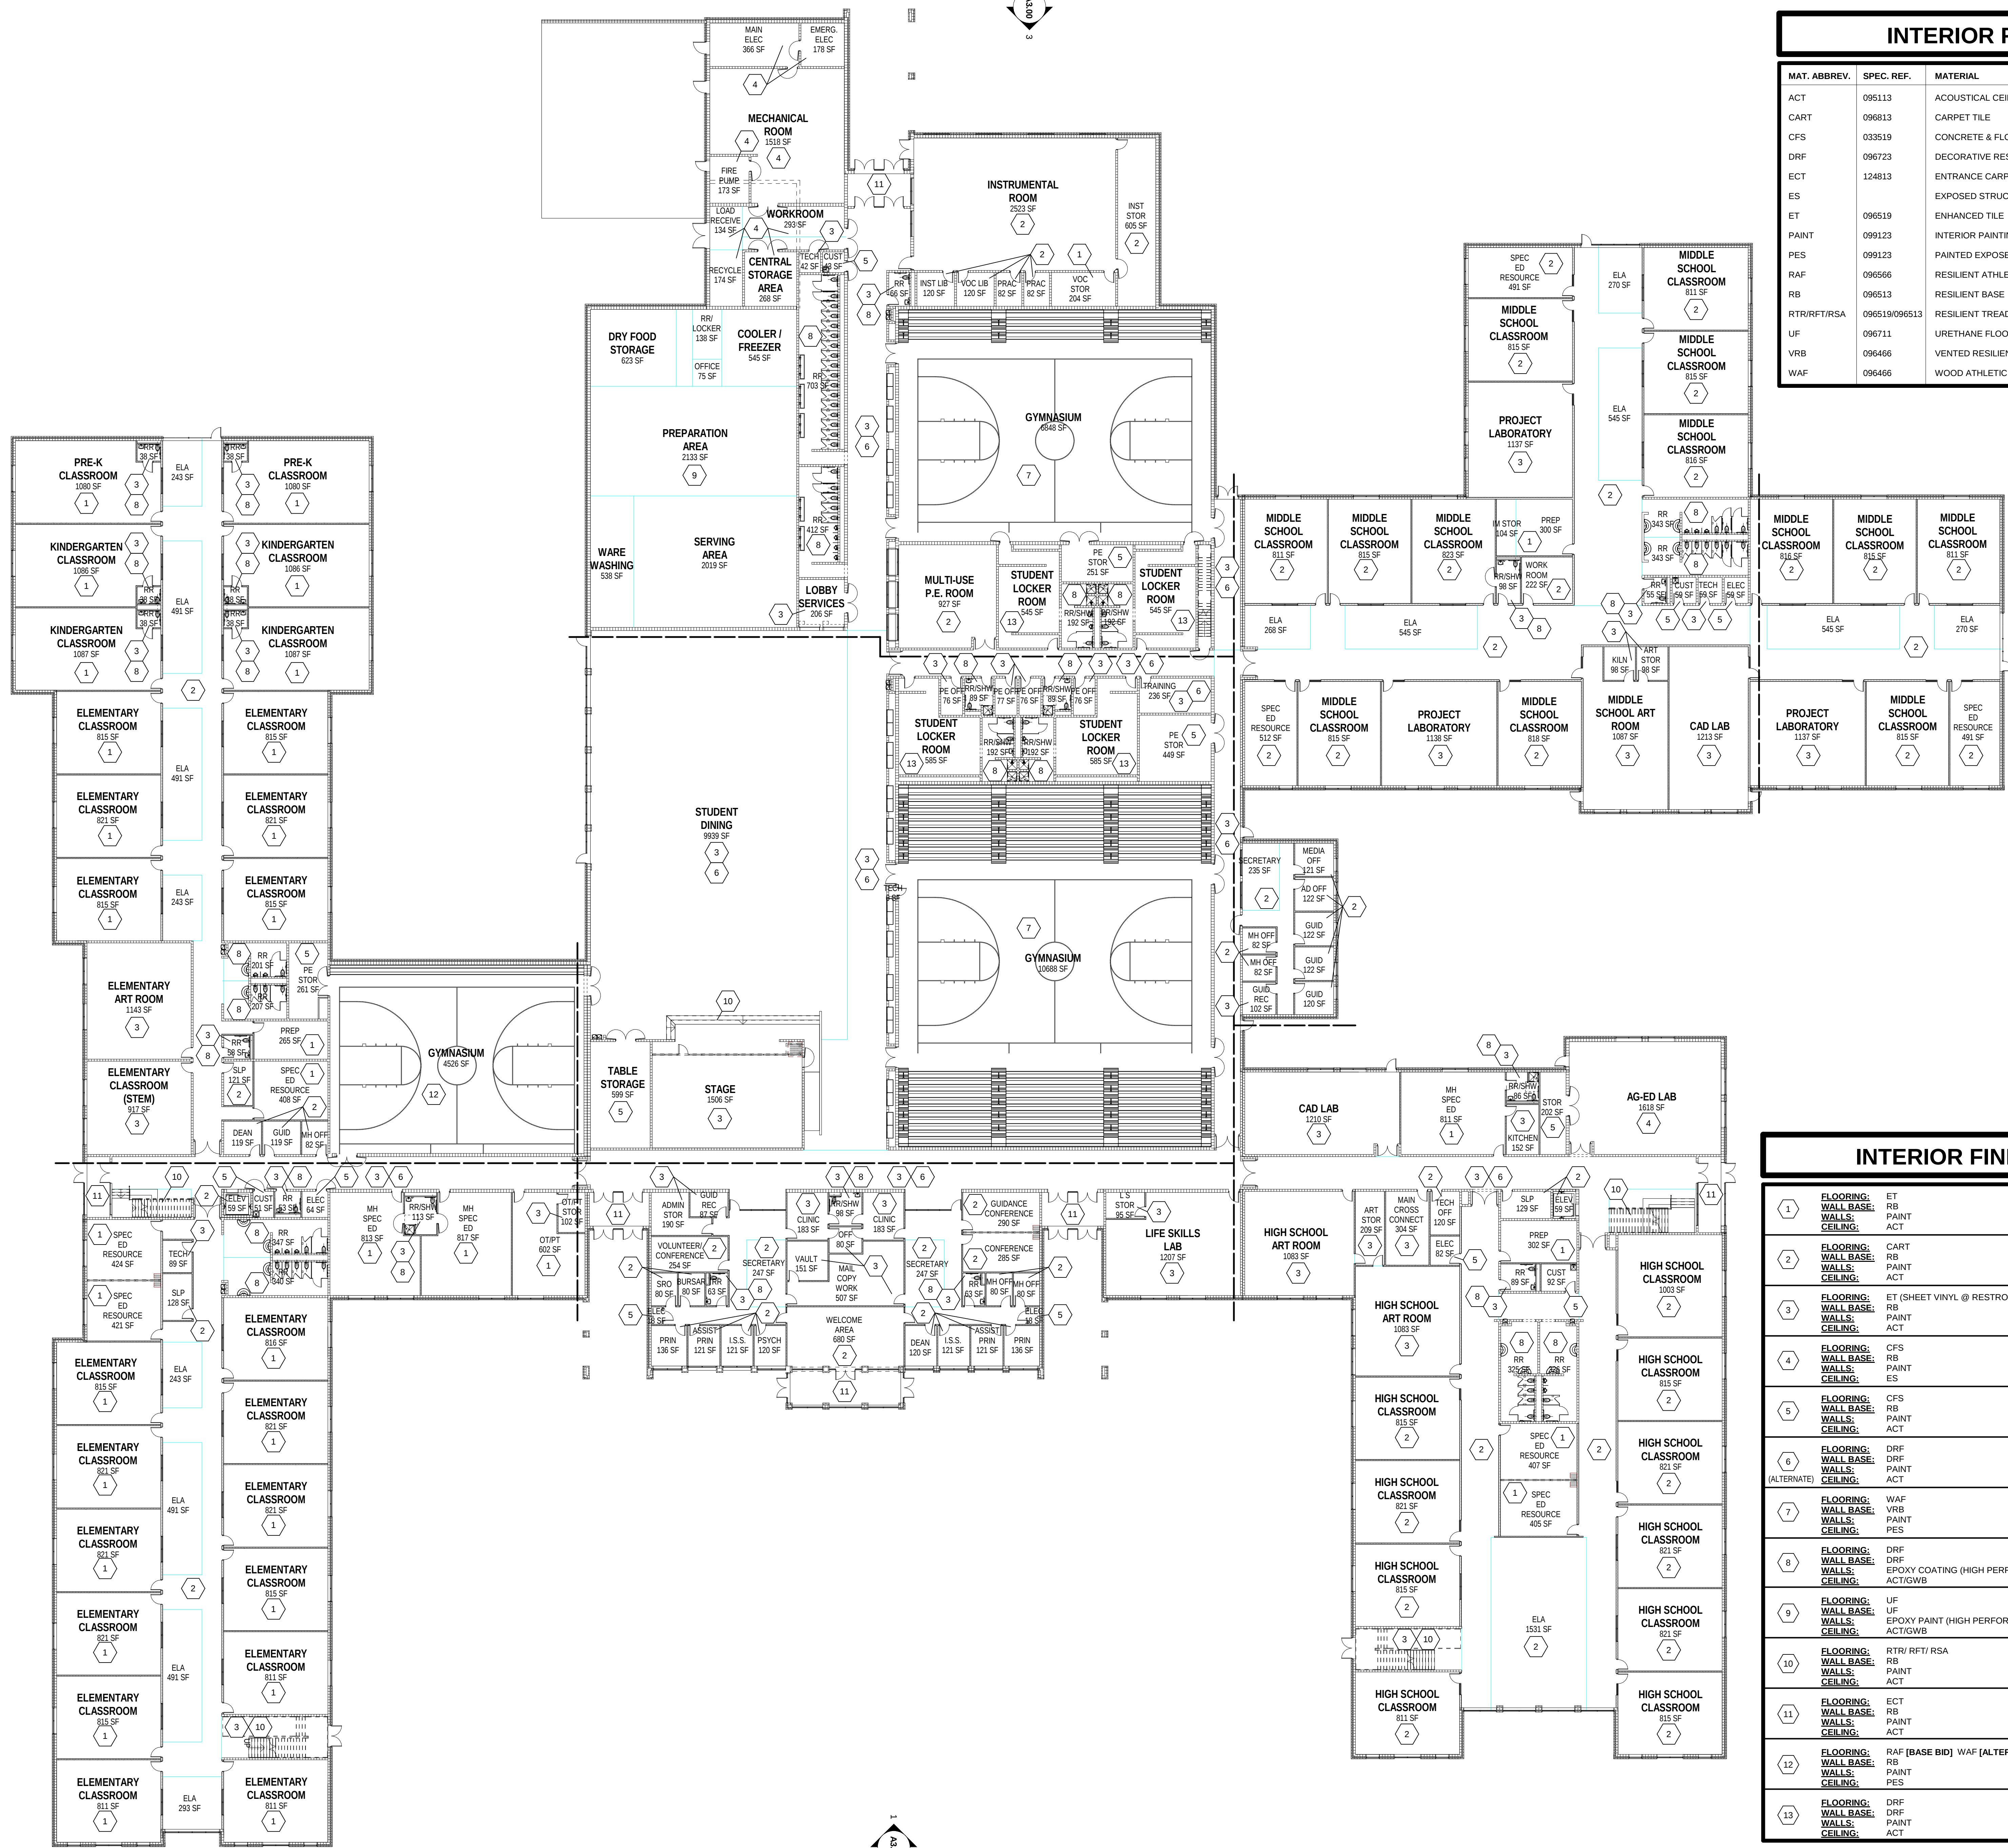

INTERIOR FINISH LEGEND

MAT. ABBREV.	SPEC. REF.	MATERIAL
ACT	095113	ACOUSTICAL CEILING TILE
CART	096813	CARPET TILE
CFS	033519	CONCRETE & FLOORING SEALER
DRF	096723	DECORATIVE RESINOUS FLOORING
ECT	124813	ENTRANCE CARPET TILE
ES		EXPOSED STRUCTURE
ET	096519	ENHANCED TILE
PAINT	099123	INTERIOR PAINTING
PES	099123	PAINTED EXPOSED STRUCTURE
RAF	096566	RESILIENT ATHLETIC FLOORING
RB	096513	RESILIENT BASE
RTR/RFT/RS	096519/096513	RESILIENT TREADS & RISERS/RUBBER FLOOR TILE/RESILIENT STAIR ACCESS.
UF	096711	URETHANE FLOORING
VRB	096466	VENTED RESILIENT BASE
WAF	096466	WOOD ATHLETIC FLOORING

INTERIOR FINISH KEYNOTES

1	FLOORING: ET WALL BASE: RB WALLS: PAINT CEILING: ACT
2	FLOORING: CART WALL BASE: RB WALLS: PAINT CEILING: ACT
3	FLOORING: ET (SHEET VINYL @ RESTROOMS) WALL BASE: RB WALLS: PAINT CEILING: ACT
4	FLOORING: CFS WALL BASE: RB WALLS: PAINT CEILING: ES
5	FLOORING: CFS WALL BASE: RB WALLS: PAINT CEILING: ACT
6	FLOORING: DRF WALL BASE: DRF WALLS: PAINT CEILING: ACT (ALTERNATE)
7	FLOORING: WAF WALL BASE: VRB WALLS: PAINT CEILING: PES
8	FLOORING: DRF WALL BASE: DRF WALLS: EPOXY COATING (HIGH PERFORMANCE COATINGS-099600) CEILING: ACT/GWB
9	FLOORING: UF WALL BASE: UF WALLS: EPOXY PAINT (HIGH PERFORMANCE COATINGS-099600) CEILING: ACT/GWB
10	FLOORING: RTR/ RFT/ RSA WALL BASE: RB WALLS: PAINT CEILING: ACT
11	FLOORING: ECT WALL BASE: RB WALLS: PAINT CEILING: ACT
12	FLOORING: RAF (BASE BID) WAF (ALTERNATE BID) WALL BASE: RB WALLS: PAINT CEILING: PES
13	FLOORING: DRF WALL BASE: DRF WALLS: PAINT CEILING: ACT

COPYRIGHT 2021 BY FANNINGHOWE ASSOCIATES, INC.

NEW PK-12

6057 FARMERSVILLE -
GERMANTOWN PIKE
GERMANTOWN, OHIO

VALLEY VIEW LOCAL SCHOOLS




ARCHITECT

FANNING HOWE

419-586-7771


WWW.FHAI.COM

540 EAST MARKET STREET, CELINA, OHIO

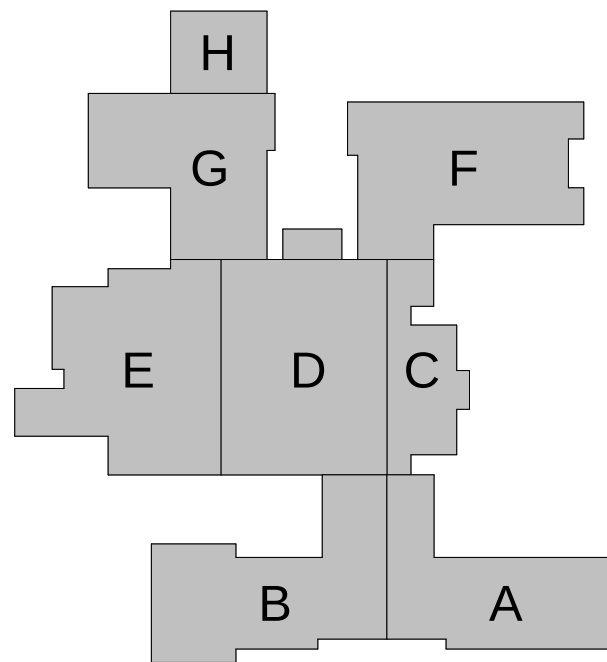

KEY PLAN

SCHEMATIC DESIGN

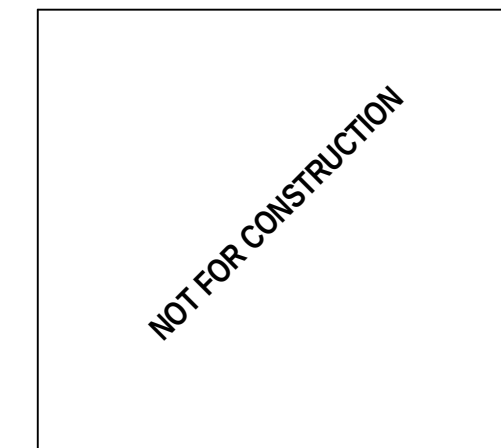

DRAWN BY: Author

PROJECT NUMBER: 210622.01

PROJECT ISSUE DATE: OCTOBER 20, 2021

REV. NO.	DESCRIPTION	DATE

FIRST FLOOR MASTER
FLOOR/FINISH PLAN

A0.03